




D PIANO GENERALE
VIATA LATERALE DS

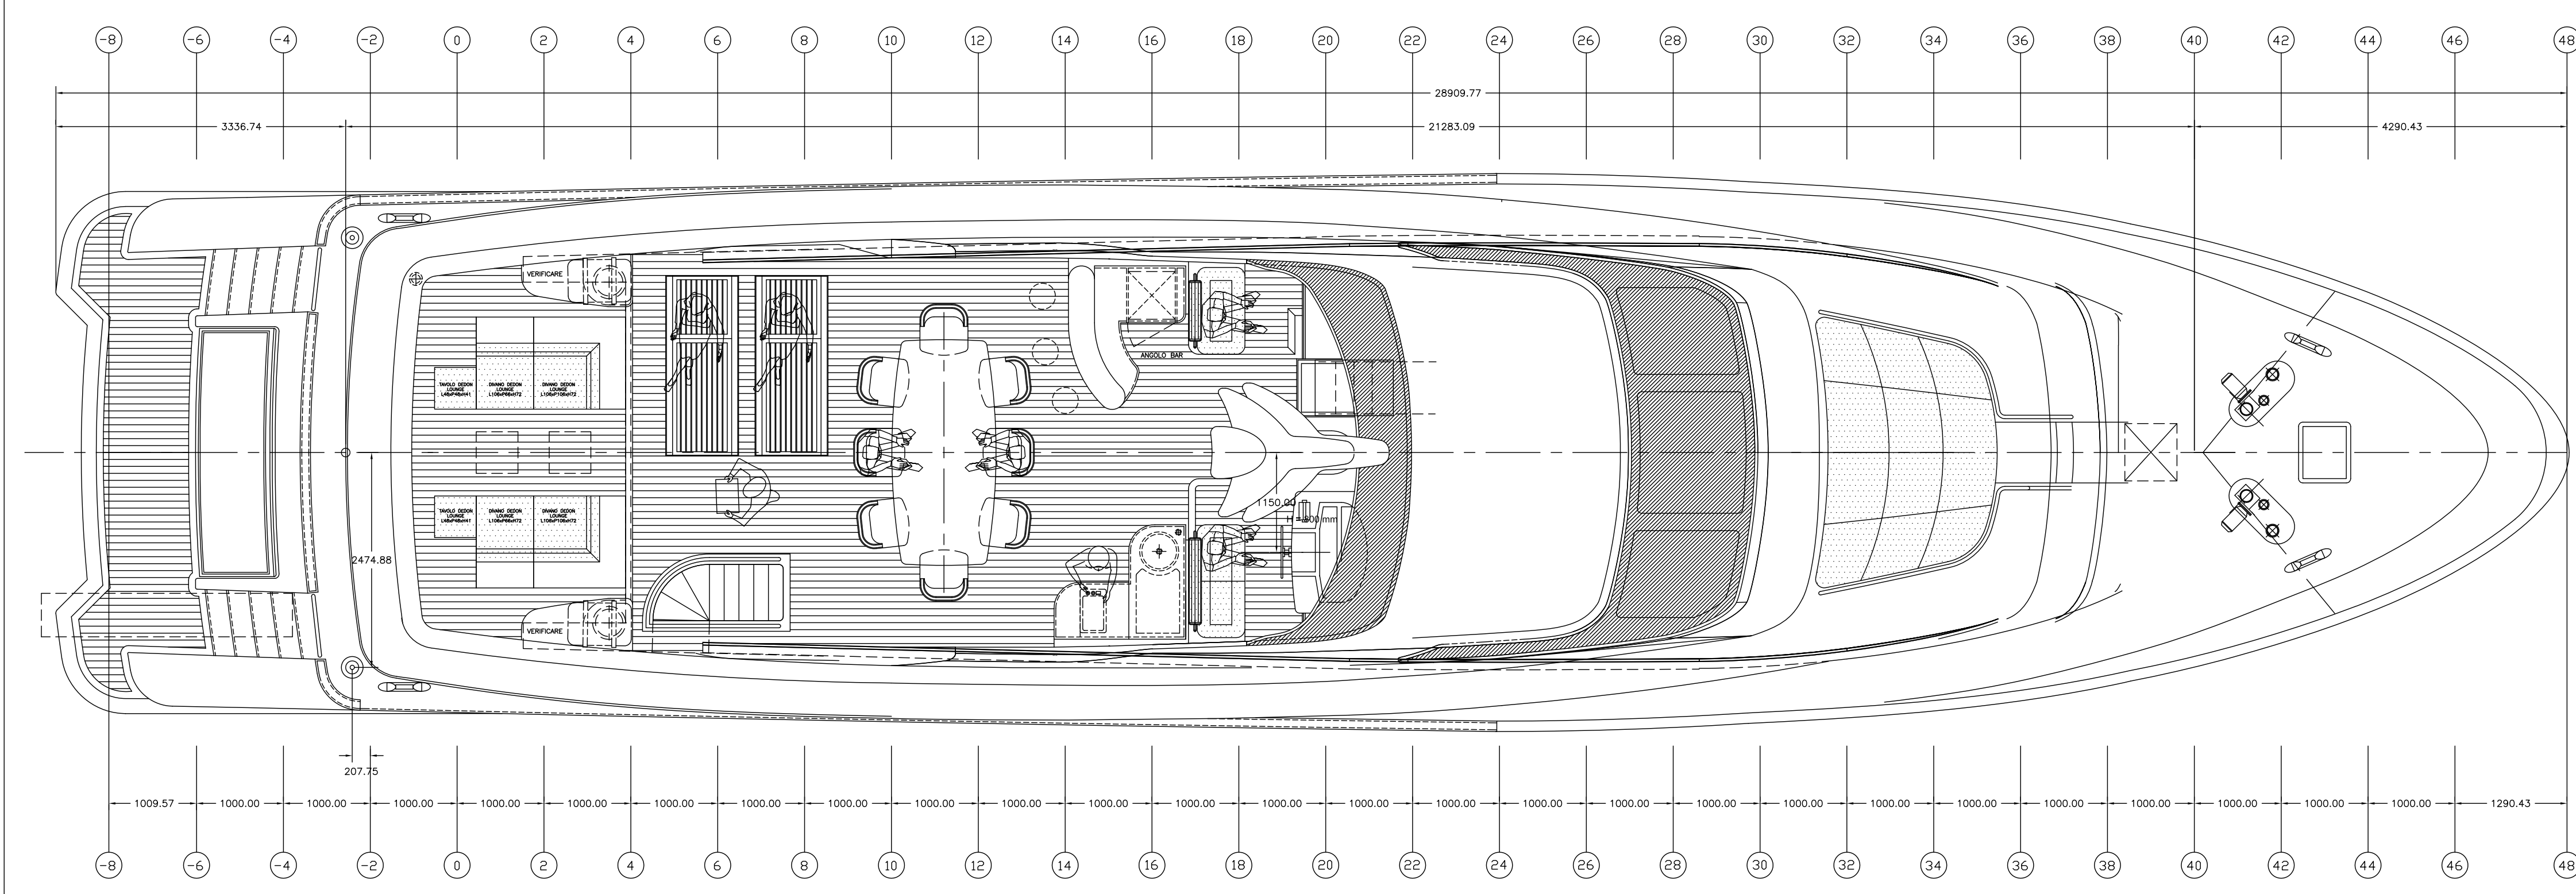


C PIANO GENERALE
PIANTA PONTE FLY
SALONE ALTERNATIVA 1

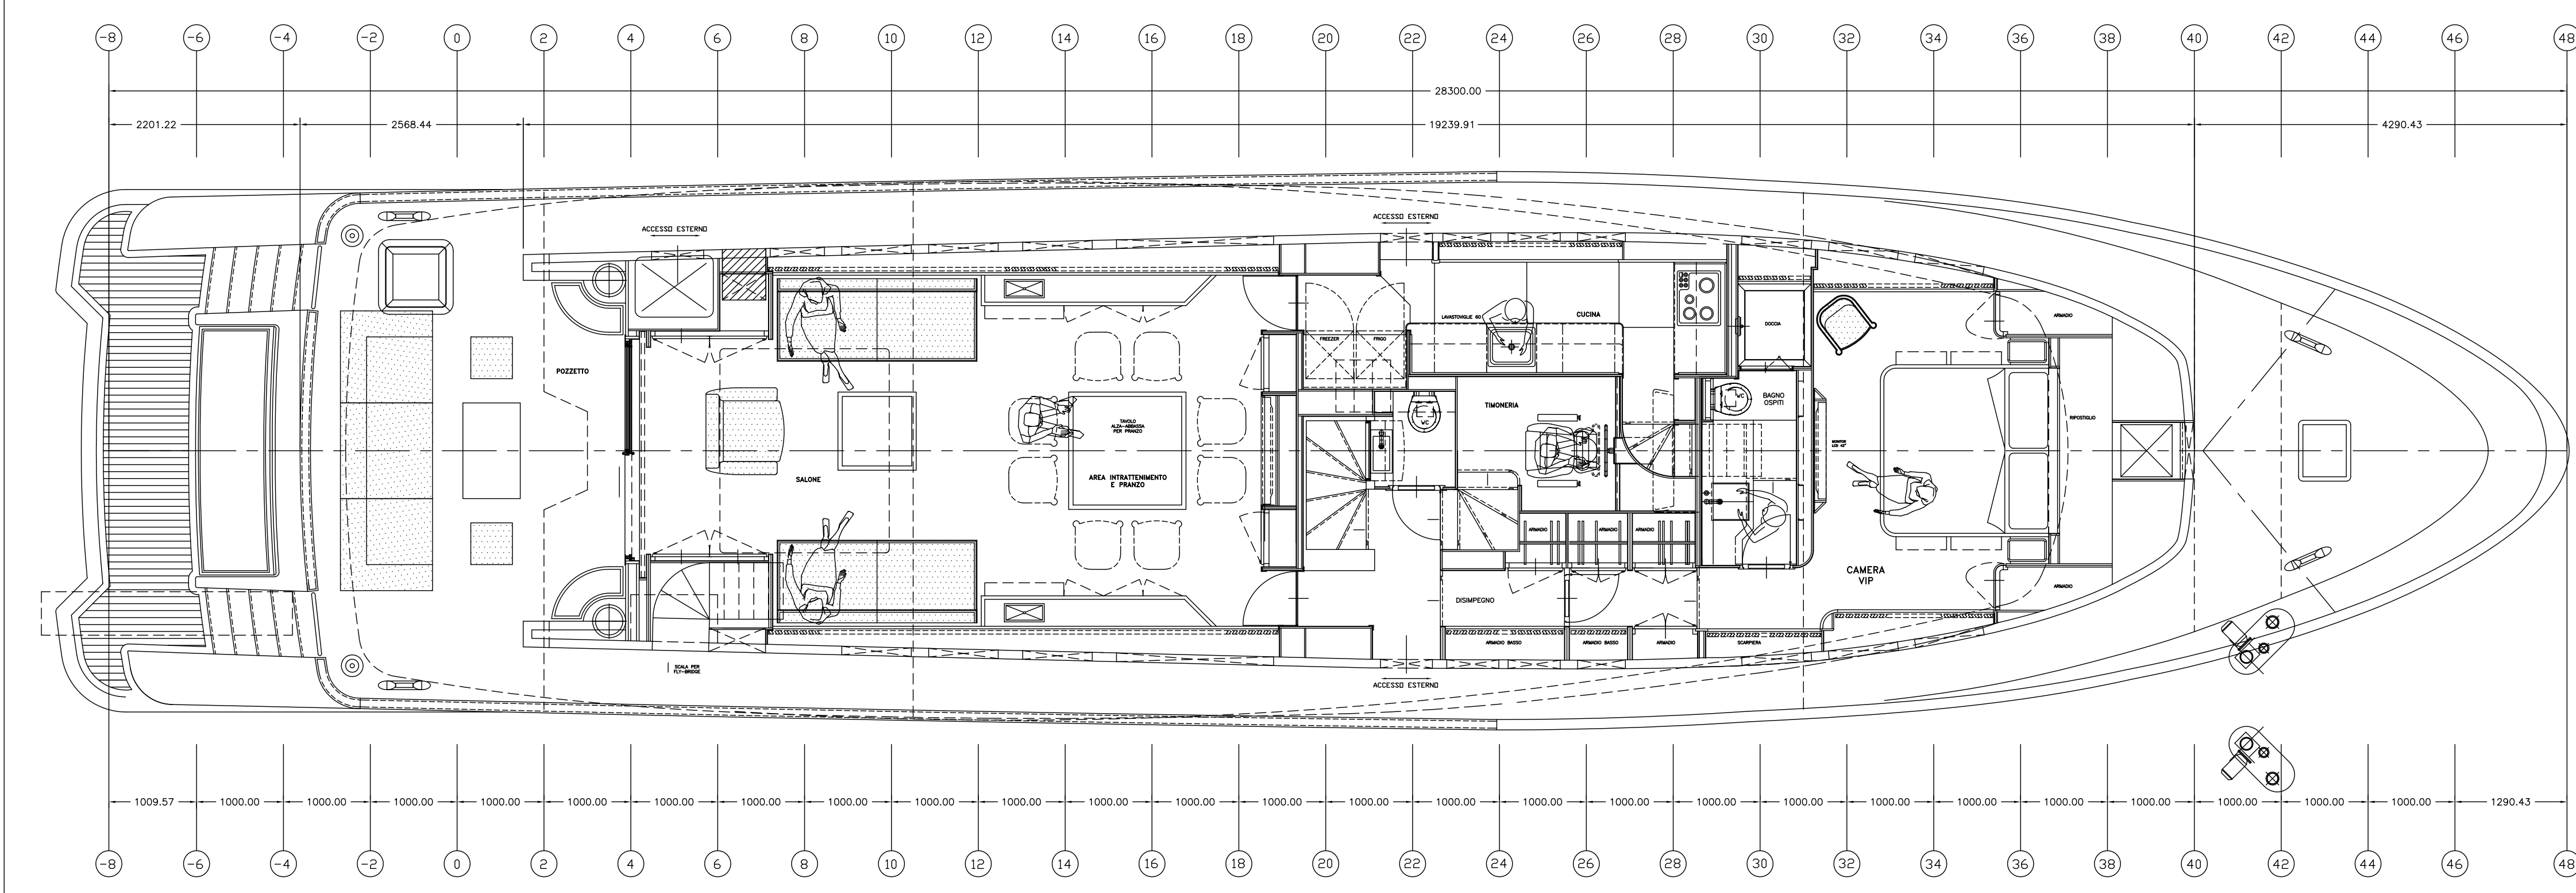

B PIANO GENERALE
PIANTA PONTE COPERTA
SALONE ALTERNATIVA 3

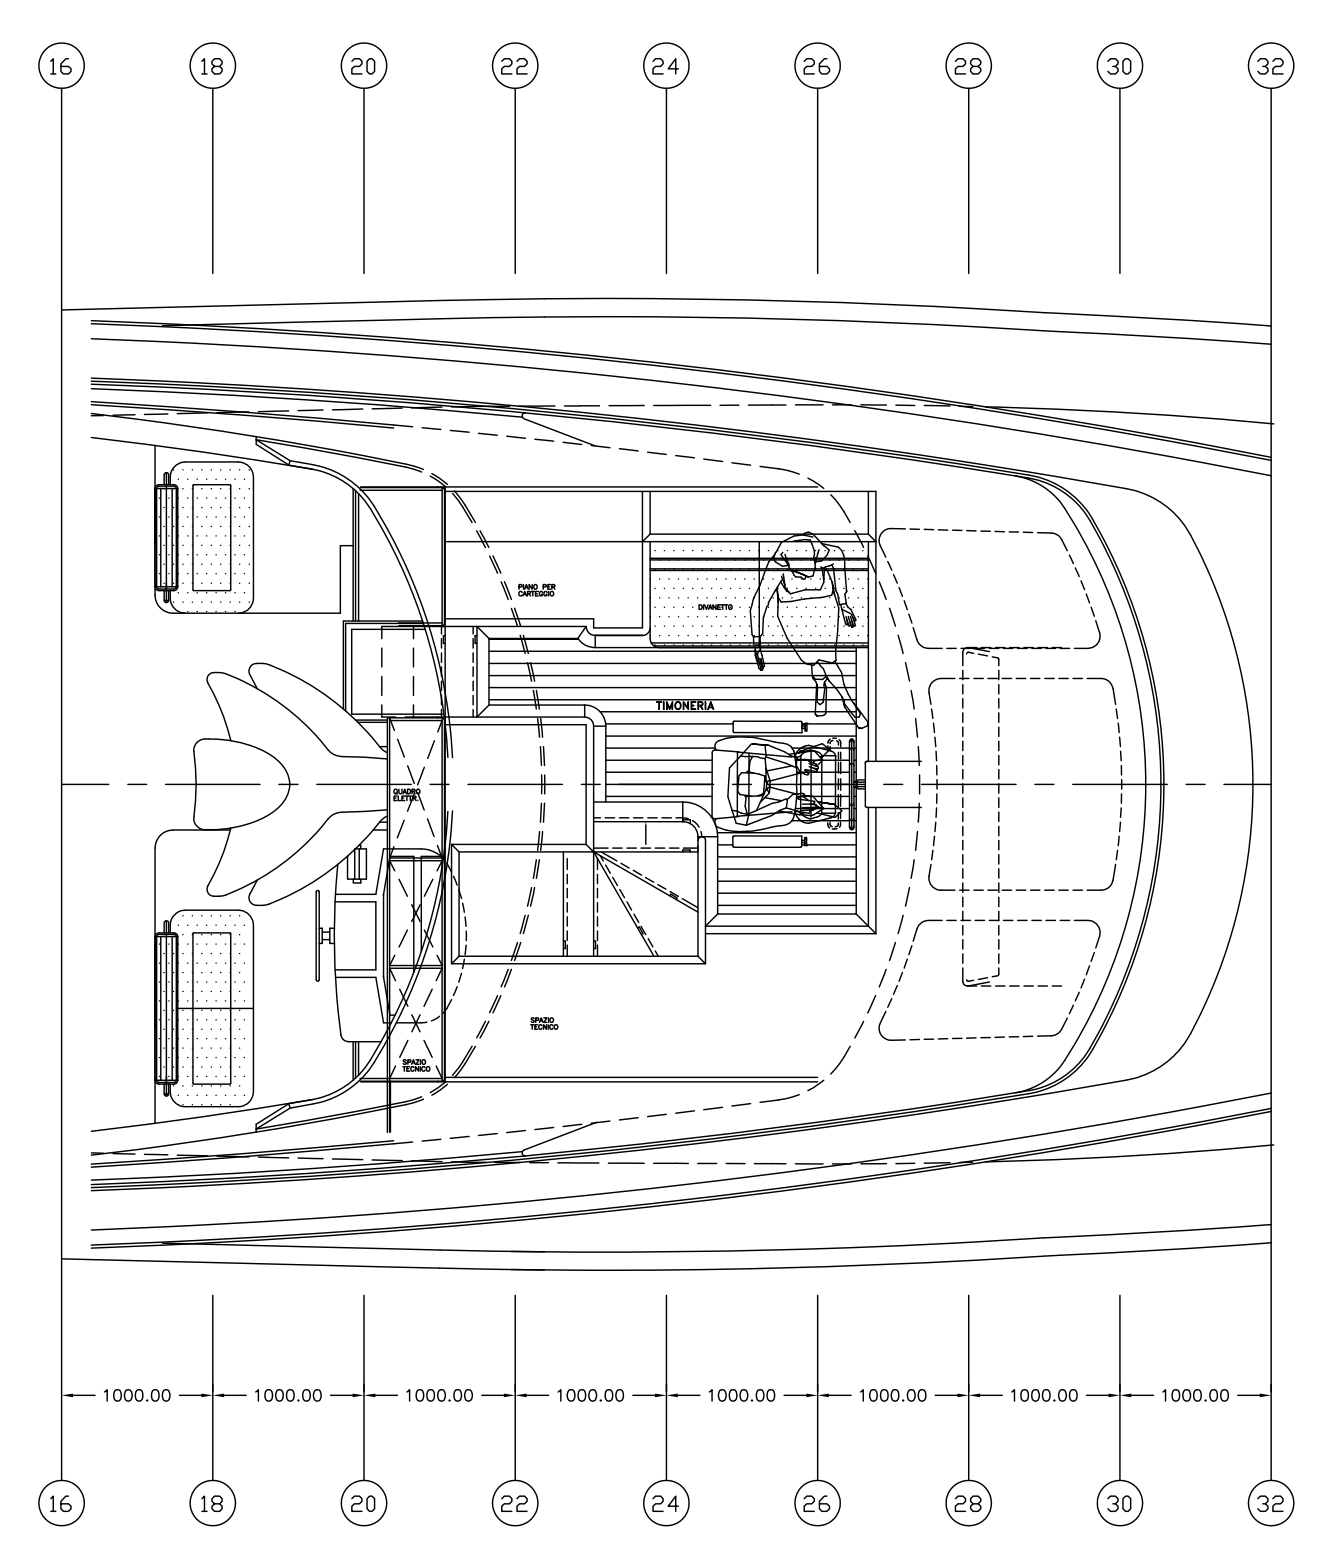

B PIANO GENERALE
PIANTA TIMONERIA

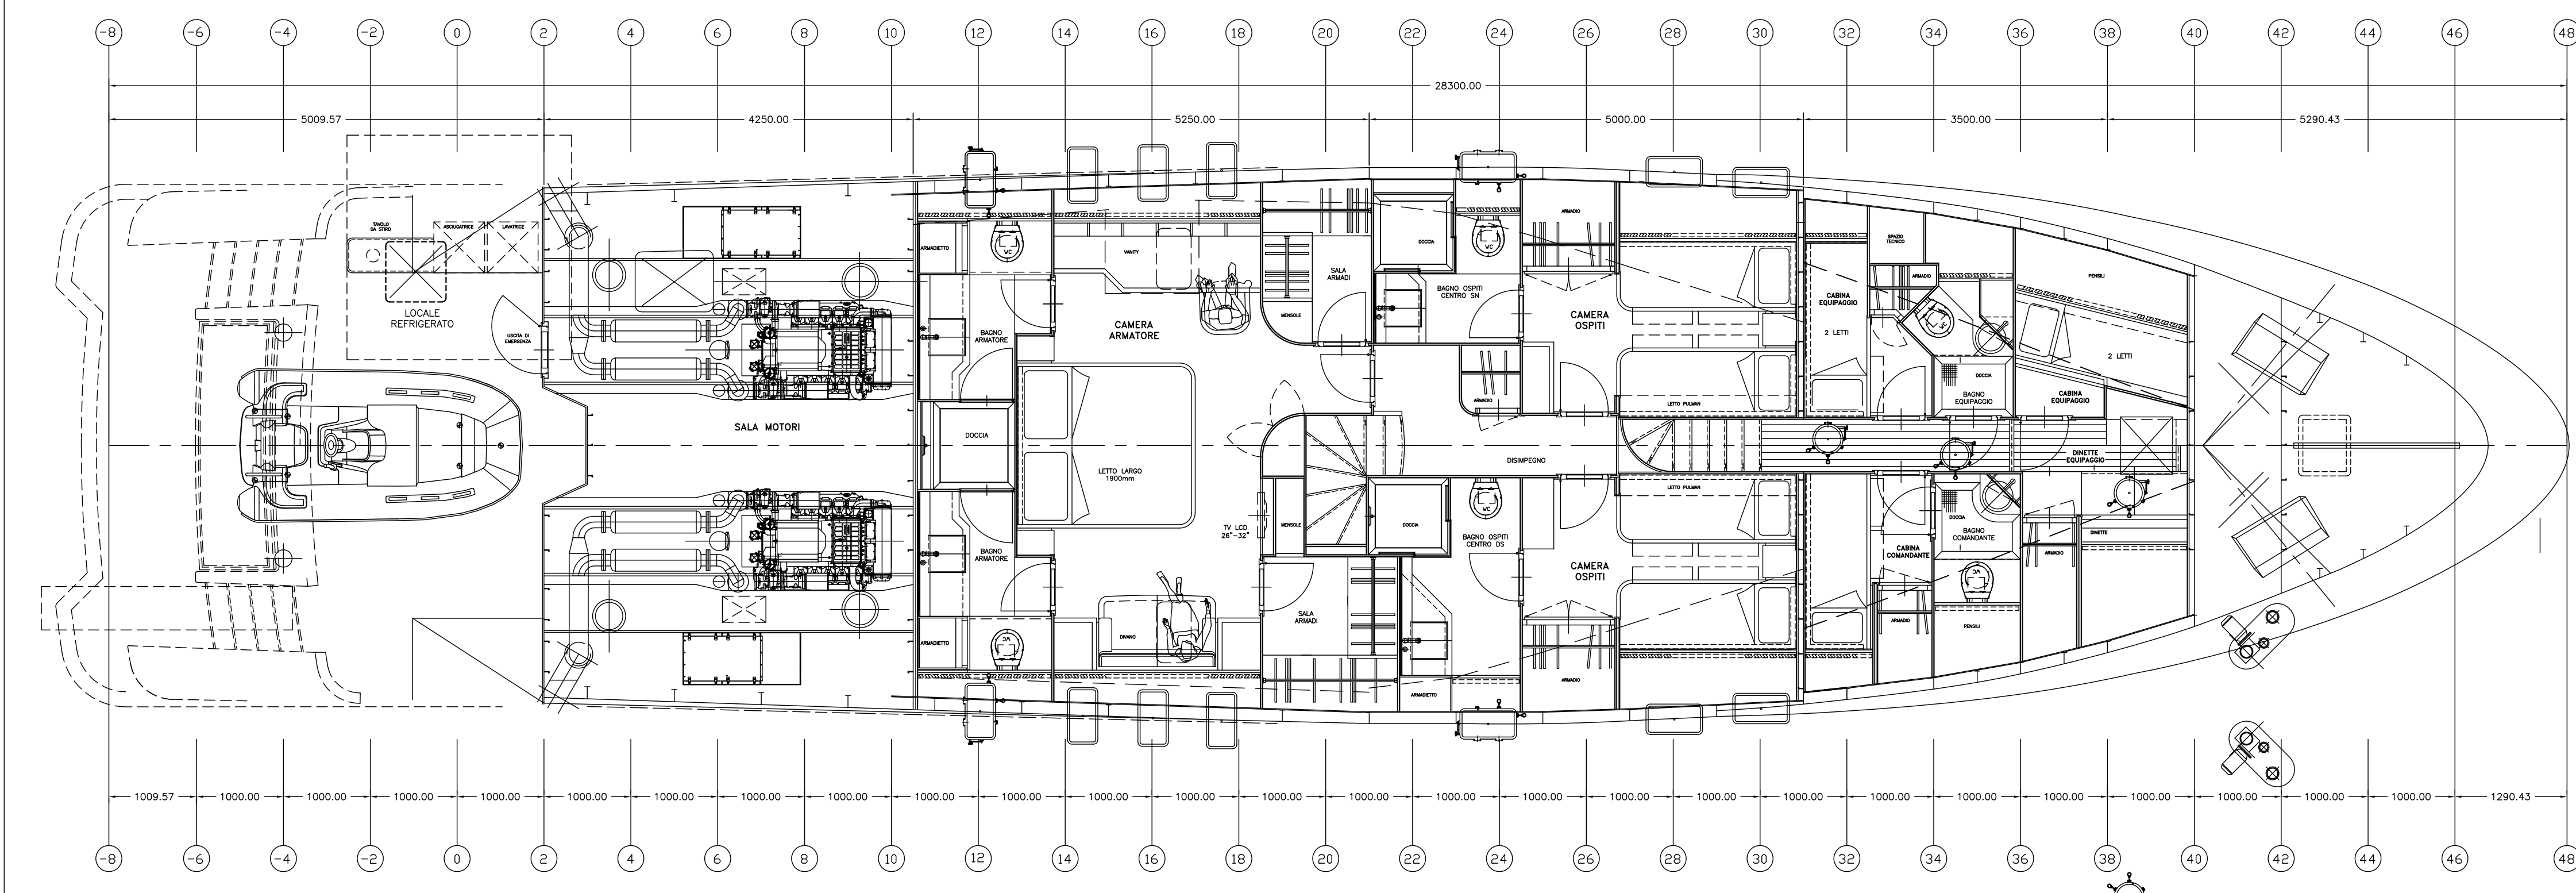

A PIANO GENERALE
PIANTA PONTE SOTTOCOPERTA
EQUIPAGGIO ALTERNATIVA 2

I DATI CONTENUTI IN QUESTI DISEGNI SONO FORNITI A TITOLO INFORMATIVO.
LA BOS POTRA' APPORTARE IN QUALUNQUE MOMENTO MODIFICHE AI DATI INDICATI SU QUESTI
DISEGNI PER RAGIONI DI NATURA TECNICA O PRODUTTIVA.

ALL DATA INCLUDED ON THESE PLANS ARE FOR INFORMATION ONLY.
BOS RESERVES THE RIGHT TO MODIFY IN EVERY MOMENT THE DATA SHOWN ON THESE DRAWINGS
BECAUSE OF TECHNICAL OR PRODUCTIVE REASONS.

REVISIONE :	DESCRIZIONE :
TAVOLA 1 di 1	
NOME FILE:	
DATA: 28/02/2014	COSTRUZIONE: 90 EXTENDED
SCALA: 1 : 75	OGGETTO:
DIS. AGG:	SIDE VIEW AND GENERAL ARRANGEMENT PLAN
TAV. No.	
NOTE : This drawing is a design concept. Exact dimensions and positions are not to be taken from this drawing.	
vietato la riproduzione e la comunicazione a terzi / all rights of this drawing are reserved	

