






-1 0 1 2 3 4 5 6 7 8 9 10 11 12 13 14 15 16 17 18 19 20 21 22 23 24 25 26 27 28 29 30 31 32 33

PROFILE

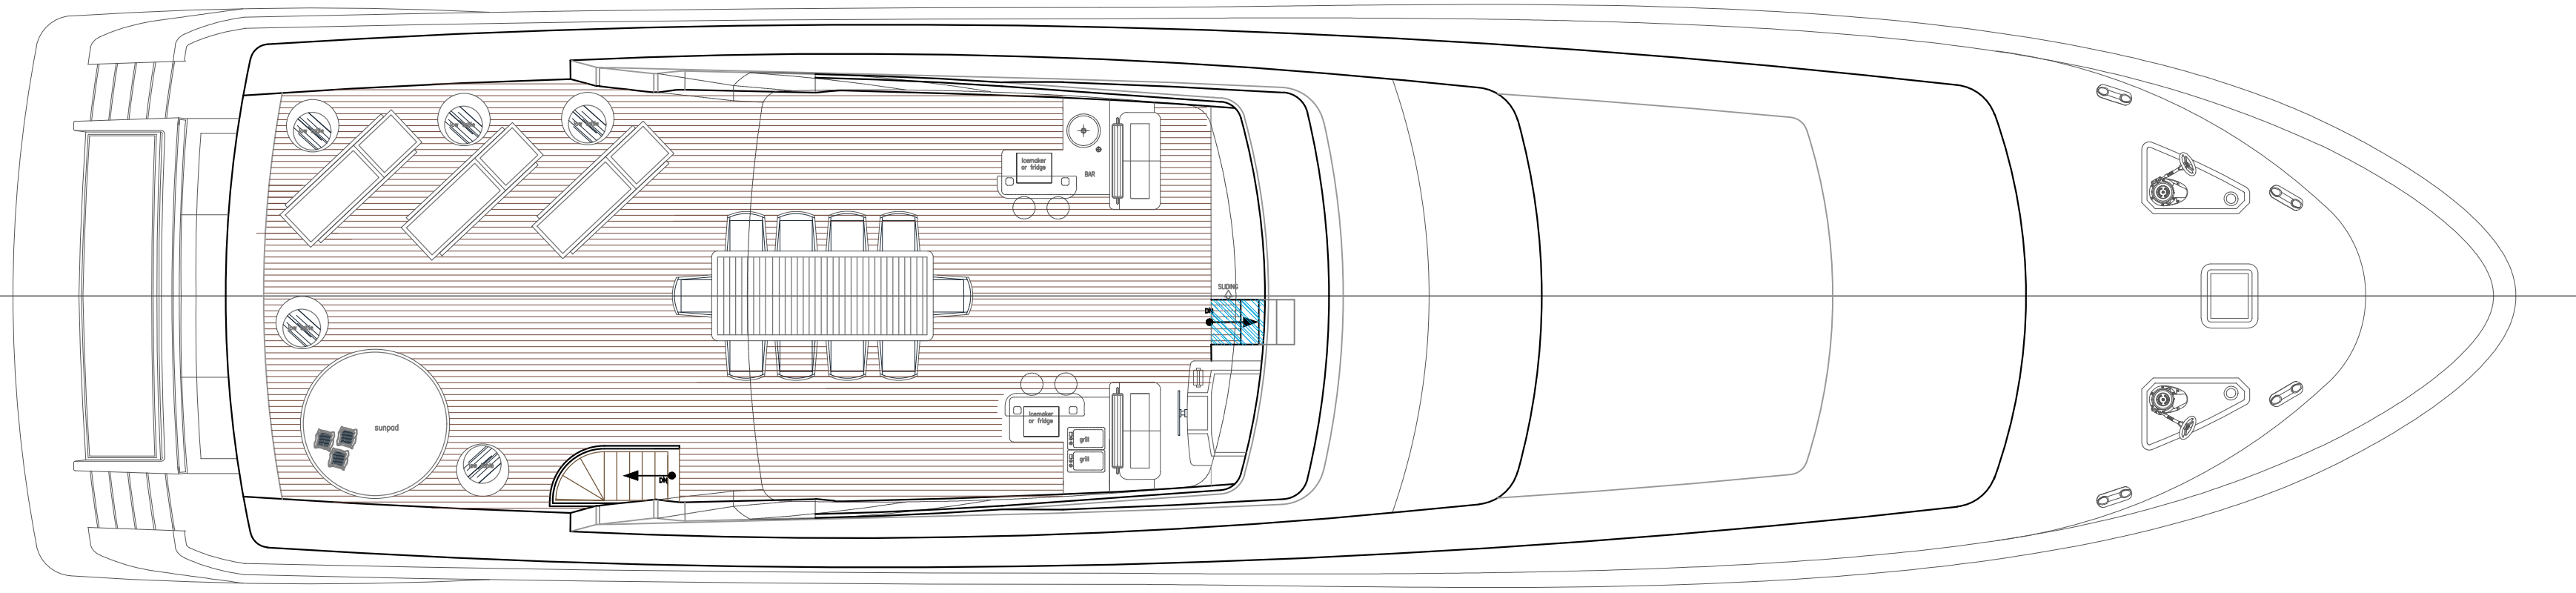

-1 0 1 2 3 4 5 6 7 8 9 10 11 12 13 14 15 16 17 18 19 20 21 22 23 24 25 26 27 28 29 30 31 32 33


FLY BRIDGE

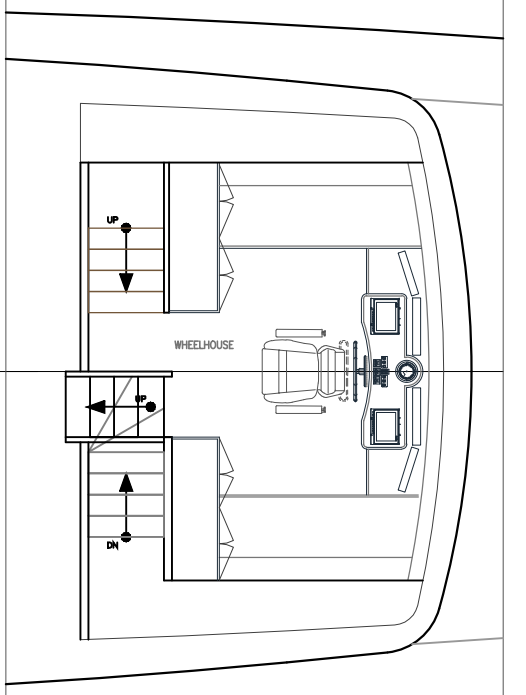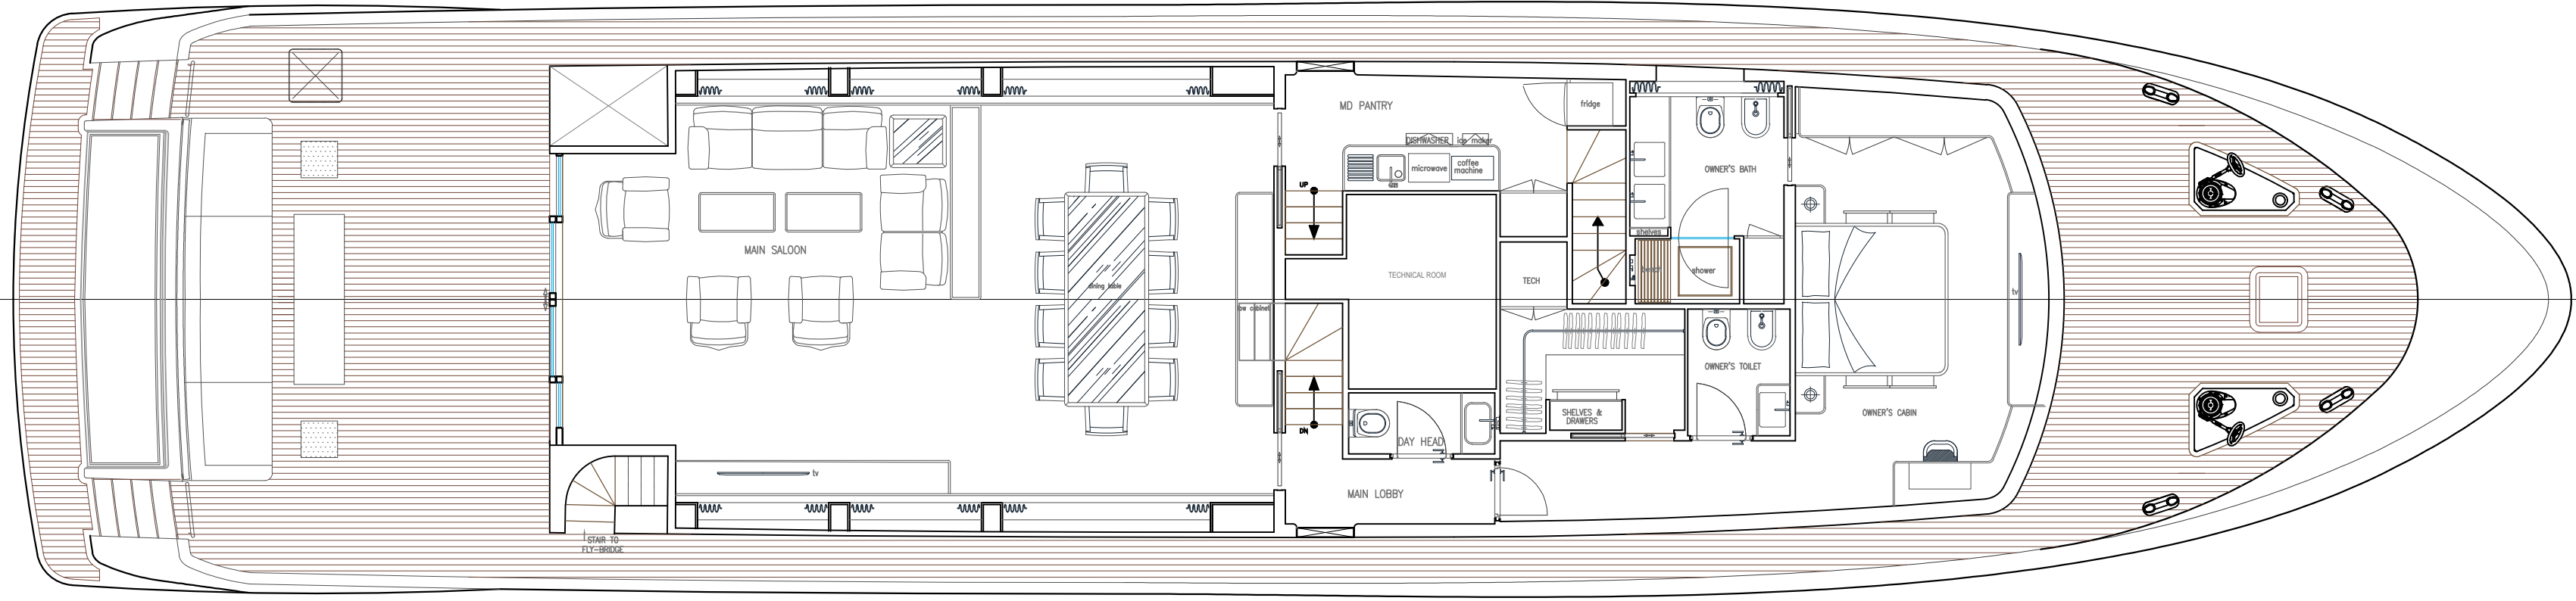

-1 0 1 2 3 4 5 6 7 8 9 10 11 12 13 14 15 16 17 18 19 20 21 22 23 24 25 26 27 28 29 30 31 32

MAIN DECK


16 17 18 19

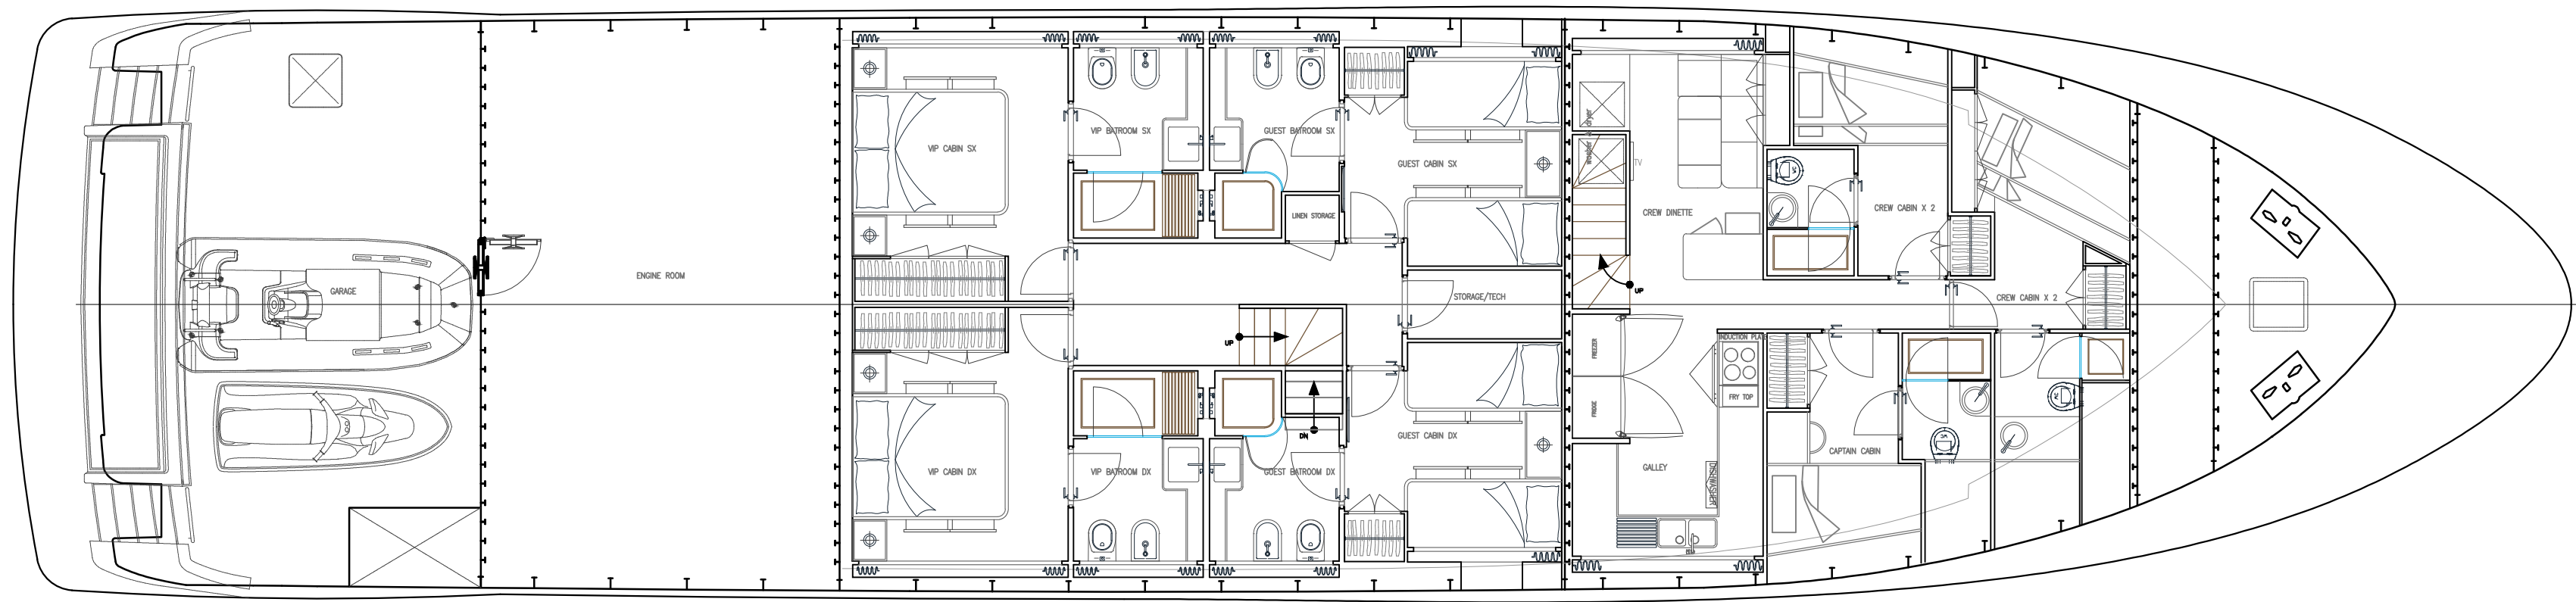

-1 0 1 2 3 4 5 6 7 8 9 10 11 12 13 14 15 16 17 18 19 20 21 22 23 24 25 26 27 28 29 30 31 32 33

LOWER DECK

ALL DATA INCLUDED ON THESE PLANS ARE FOR INFORMATION ONLY. BENETTI SAIL DIVISION S.S. & ACUBE DESIGN RESERVES THE RIGHT TO MODIFY IN EVERY MOMENT THE DATA SHOWN ON THESE DRAWINGS BECAUSE OF TECHNICAL OR PRODUCTIVE REASONS.

REVISION :	DESCRIPTION :	
TABLE 1 of 1	RICCARDO BENETTI BY BENETTI Sail Division Shanghai Shipyard	 ACUBE DESIGN 100 St. Markfield, 118 55040 Venegono (LO) Italy acubedesign.it info@acubedesign.it
FILE NAME:	BUILDING : BWA 33 MT. STEEL	
DATE: 20/01/2016	OBJECT :	SIDE VIEW AND GENERAL ARRANGEMENT PLAN
SCALE: 1 : 75		
BOARD: N°		
NOTE : This drawing is a design concept. Exact dimensions and positions are not to be taken from this drawing. all rights of this drawing are reserved		